



PLOTS AT CHENGALPET ESSOR

DONT WAIT TO BUY LAND

BUY LAND


AND WAIT

 **Wisdom**
properties
sign of prosperity

SRI SATHYASAI NAGAR

Approved No:Lp/DDTCP-149/2014


Approved Lay-out plan Showing The House Sites in S.No. 339/1B2,2B,3A,3B;340/1C,1D,2C,2D And 341/5B,6 of Esur Village; Budur Punchayat ;Maduranthagam Taluk ;Kancheepuram District.

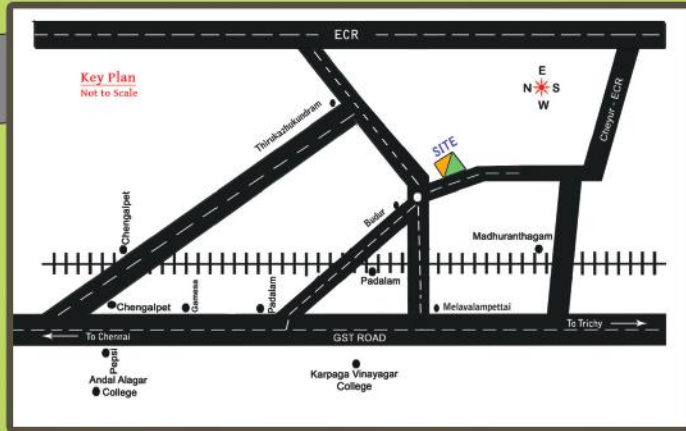

Plot No.	Survey NO	SQ FT
1	341/5B	1910
2	341/5B	1950
3	341/5B	1913
4	341/5B	1888
5	341/5B,6	1850
6	341/6	1850
7	341/6	2075
8	341/6	2088
9	339/1B2; 341/6	2163
10	339/1B2; 340/1D	1785
11	339/1B2; 340/1D	1650
12	339/1B2; 340/1D	1650
13	339/1B2; 340/1D	1650
14	339/1B2; 340/1D	1925
15	339/1B2; 340/1D,2D	2175
16	340/1D,2D,2C	1988
17	340/1D	1750
18	340/1D	1500
19	340/1D	1500
20	340/1D	1500
21	340/1D	1525
22	340/1D	719
23	340/1D	640
24	340/1D	620
25	340/1D	600
26	340/1D	575
27	340/1D	550
28	340/1D	550
29	340/2C	1443
30	340/2C	1425
31	340/2C	1395
32	340/2C	1820
33	340/2C,2D	1875
34	340/2C,2D	1500
35	340/2C,2D	1500
36	340/2C,2D	1488
37	339/1B2,2B; 340/2D	1625
38	339/2B; 340/2D	1650
39	339/2B; 340/2D	1650
40	339/2B; 340/2D	1911
41	339/2B	2505
42	339/2B	2400
43	339/1B2,2B	2375
44	339/1B2	2375
45	339/1B2	2400
46	339/1B2	2100
47	339/1B2	1800
48	339/1B2	1800
49	339/1B2; 341/6	1852
50	341/6	2200
51	341/6	2200
52	341/5B,6	2200
53	341/5B	2200
54	341/5B	2156
55	339/1B2	758
56	339/1B2	600
57	339/1B2	600
58	339/1B2	600
59	339/1B2	600
60	339/1B2	600
61	339/1B2	600
62	339/1B2	600
63	339/1B2	600
64	339/1B2	588
65	339/1B2,2B	588
66	339/2B	600
67	339/2B	600
68	339/2B	600
69	339/2B	600
70	339/2B	645
71	339/2B	753
72	339/2N,3B	755
73	339/3B	725
74	339/3B	680
75	339/3B	619
76	339/3B	555
77	339/3B	600
78	339/3B	600
79	339/2B,3B	600
80	339/2B	588
81	339/3A,3B	1455
82	339/1B2,2B,3A,3B	1488
83	339/3A	2145
84	339/1B2,3A	1800
85	339/1B2	1788
86	339/3A	1995
87	339/1B2,3A	1800
88	339/1B2,3A	1788
89	339/3A	1860
90	339/1B2,3A	1788
91	339/1B2,3A	2010
Shop 1	341/6	1735
shop 2	341/6	1911

No.1, 5th Cross street, New Colony, Chrompet, Chennai - 44.
 Ph: 2238 4571, 6524 3016 E-mail: wisdomproperties@yahoo.co.in
 Web: www.wisdomproperties.com

Key Plan
Not to Scale

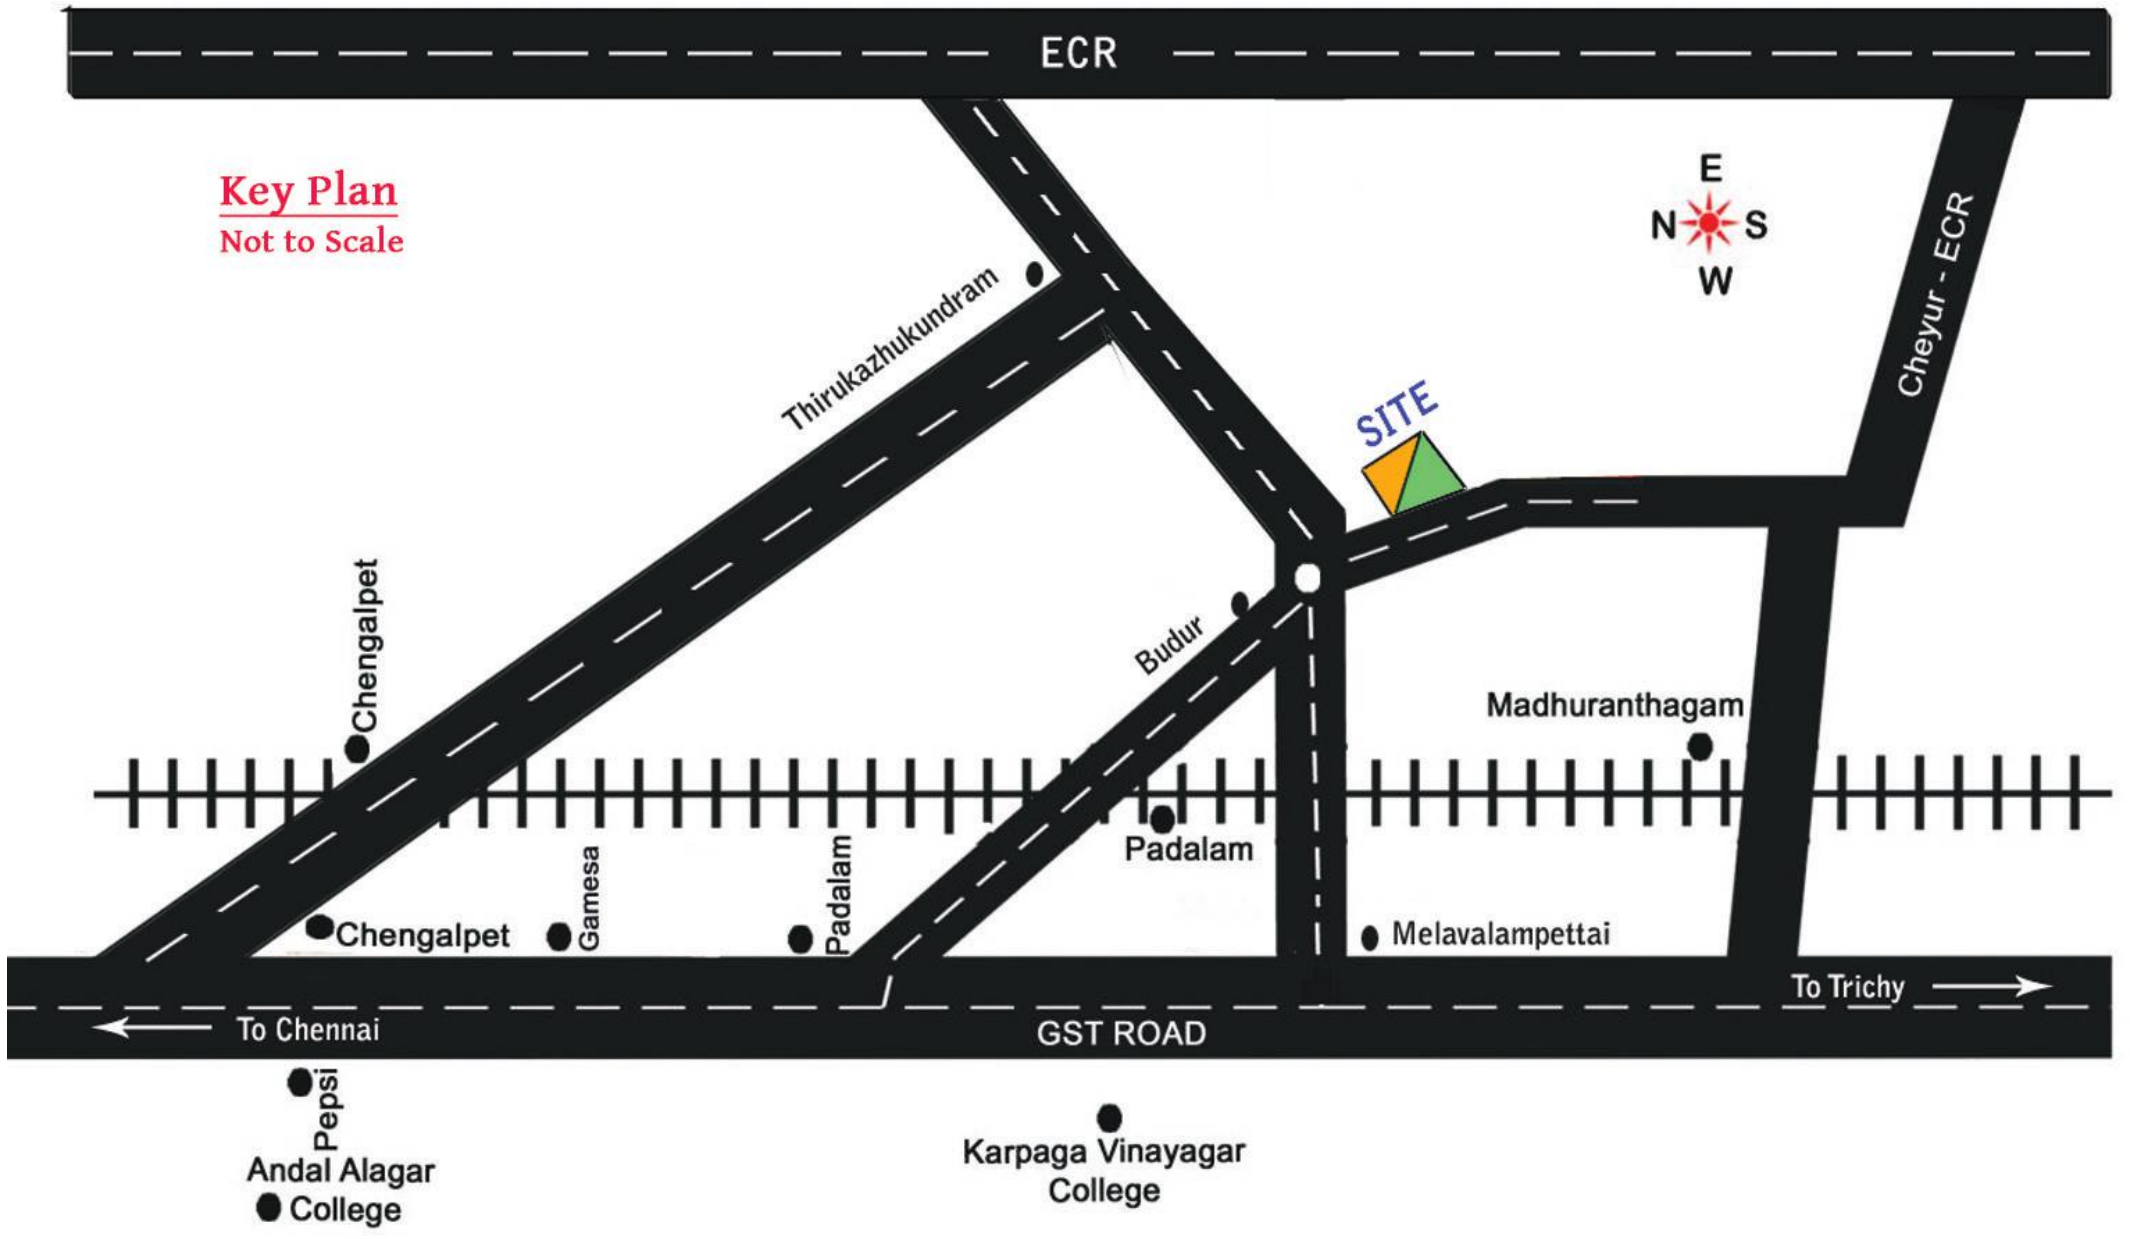

TODAY'S INVESTMENT TOMORROW'S PRIDE

SRI SATHYA SAI NAGAR

- * It is Ideally Situated Near the Main Road Which Connects Padalam in GST Road & Cheyyur in ECR.
- * Just 5 min Drive to Padalam Railway Station.
- * It is about 15 minutes Drive to Proposed Thermal Power Plant in Cheyyur.
- * Close Proximity to Railway Station, Clean Environment, Sweet Water, Schools & Colleges are Making Living Atmosphere More Comfortable in Sri Sathyasai Nagar.
- * Sri Sathya Sai Nagar is well developed Layout with Taar Roads.
- * Sri SathyaSai Nagar is the Best investment option with High Land Appreciation Potential

WISDOM HOUSING & PROPERTIES PVT LTD.

No.1, 5th Cross Street,
New colony, Chromepet,
Chennai - 600 044, Tamilnadu, India.

Call Us: 93606 93606

www.wisdomproperties.com